




SINGLE GARAGE 6, 7, 22 & 28.

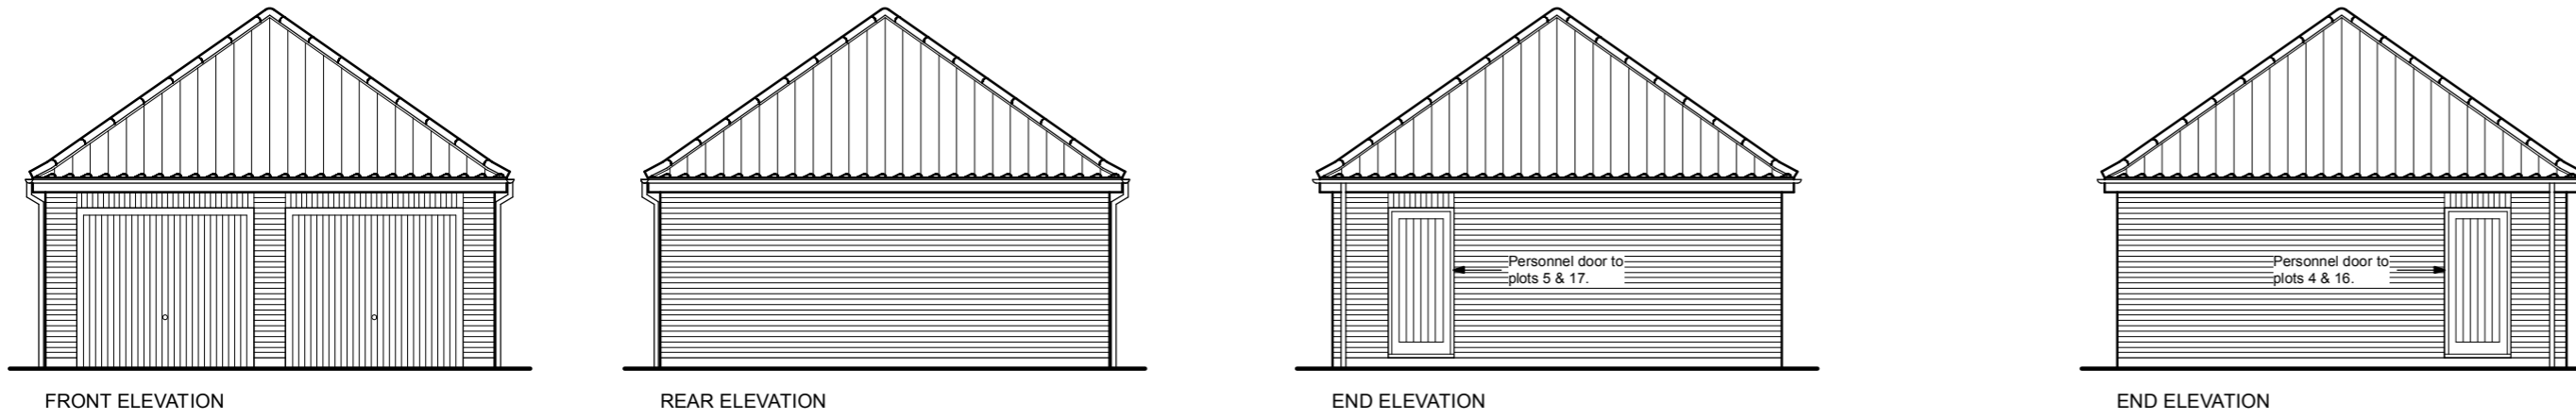

PAIR OF GARAGES 4, 5, 16 & 17.

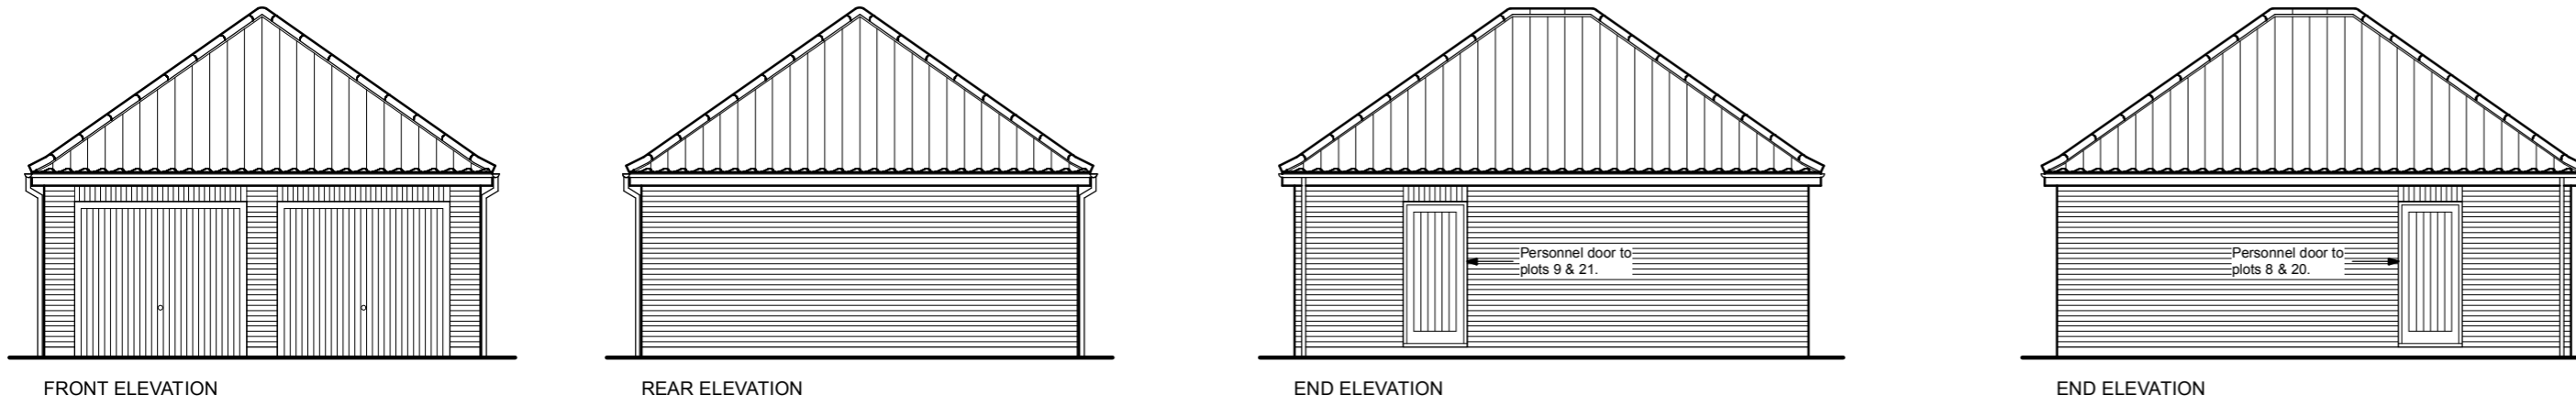

PAIR OF GARAGES 8, 9, 20 & 21.

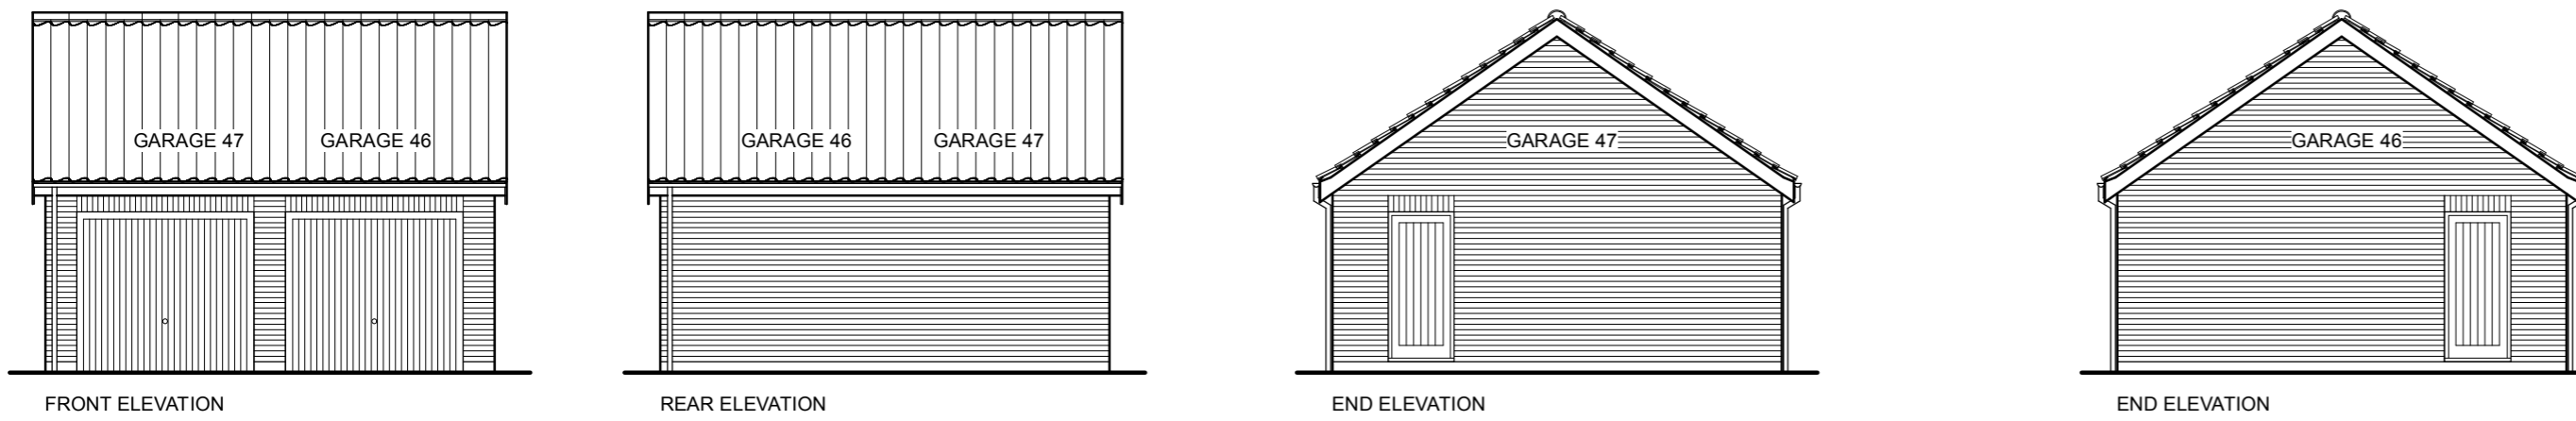

PAIR OF GARAGES 46 & 47.

**AMENDED PLAN**

**BROADLAND DISTRICT COUNCIL**  
30 Oct 2017  
20170212  
**PLANNING CONTROL**

FOR PERSONNEL DOOR POSITIONS PLEASE REFER TO SITE PLAN

DRAWING TO BE READ IN CONJUNCTION WITH EXTERNAL FINISHES LAYOUT

Note  
All dimensions are to be checked on site and the Architect is to be notified of any discrepancy. Written dimensions are to be followed in preference to scaled dimensions. This drawing is copyright and may not be reproduced without the written consent of the Architects.

Amendment	Date	Rev.
Plot numbers amended.	27.04.17	A
Plot numbers amended.	11.07.17	B

Job Title **DEVELOPMENT OF LAND OFF DRAYTON HIGH ROAD, DRAYTON, NORFOLK.**

Client **NORFOLK HOMES LTD**

Drwg. Title  
**GARAGES - PLANNING DRAWING 1/100  
SINGLE GARAGE - PLOTS 6, 11, 22 & 28.  
PAIR OF GARAGES - PLOTS 4, 5, 16 & 17.  
PAIR OF GARAGES - PLOTS 8, 9, 20 & 21.  
DOUBLE GARAGE - PLOTS 46 & 47.**



Weybourne Road, Sheringham, Norfolk, NR26 8WB  
Telephone: 01263 825679 www.norfolkhomes.co.uk

Drawn	Paper size	Job No.	Drwg No.	Rev.
GMR	A2	16.12.01	PL 31	B
Date	01/12/16			